


HAWTHORNE DEPOT COMPOSITE SLAB CROSS SECTION: BUILT BY ROBERTSON & OLSON CONSTRUCTION.

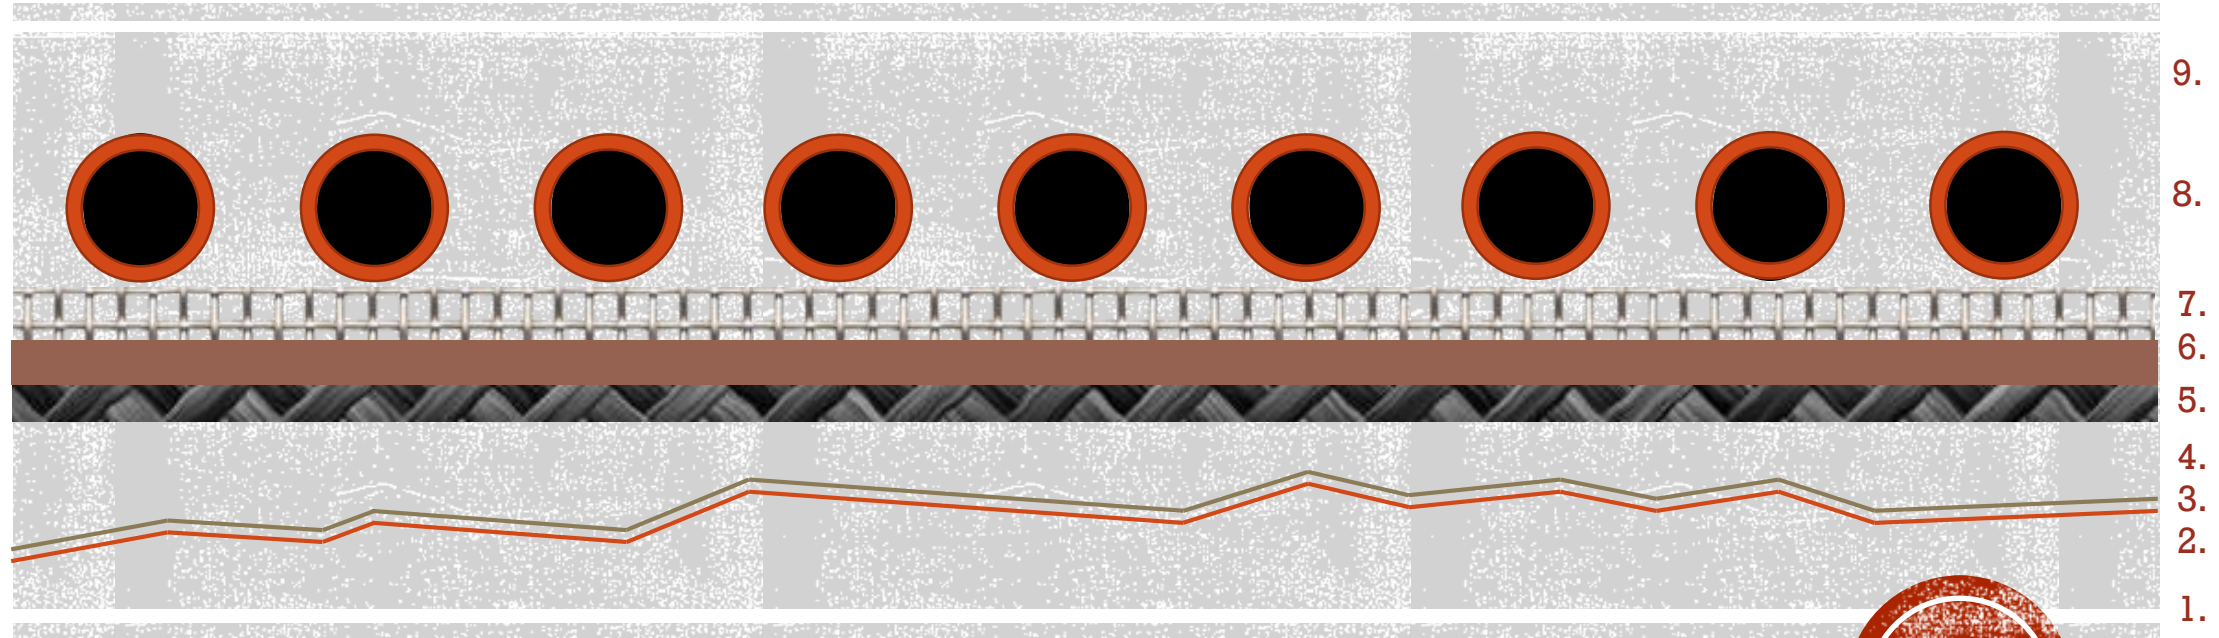

1. Historic concrete 1800-psi
2. Concrete Surface Preparation (CSP) level 7 to 9
3. Hi-mod epoxy bonding agent
4. Light Weight Concrete (LWC, 115 lbs/cf) leveling slab 1"-5" thick
5. Carbon Fiber Reinforced Polymer (CFRP) up to 3 layers
6. 1" rigid insulation
7. Welded wire fabric (WWF)
8. PEX Hydronic tubing
9. LWC topping slab

